


Calcoli Planovolumetrici

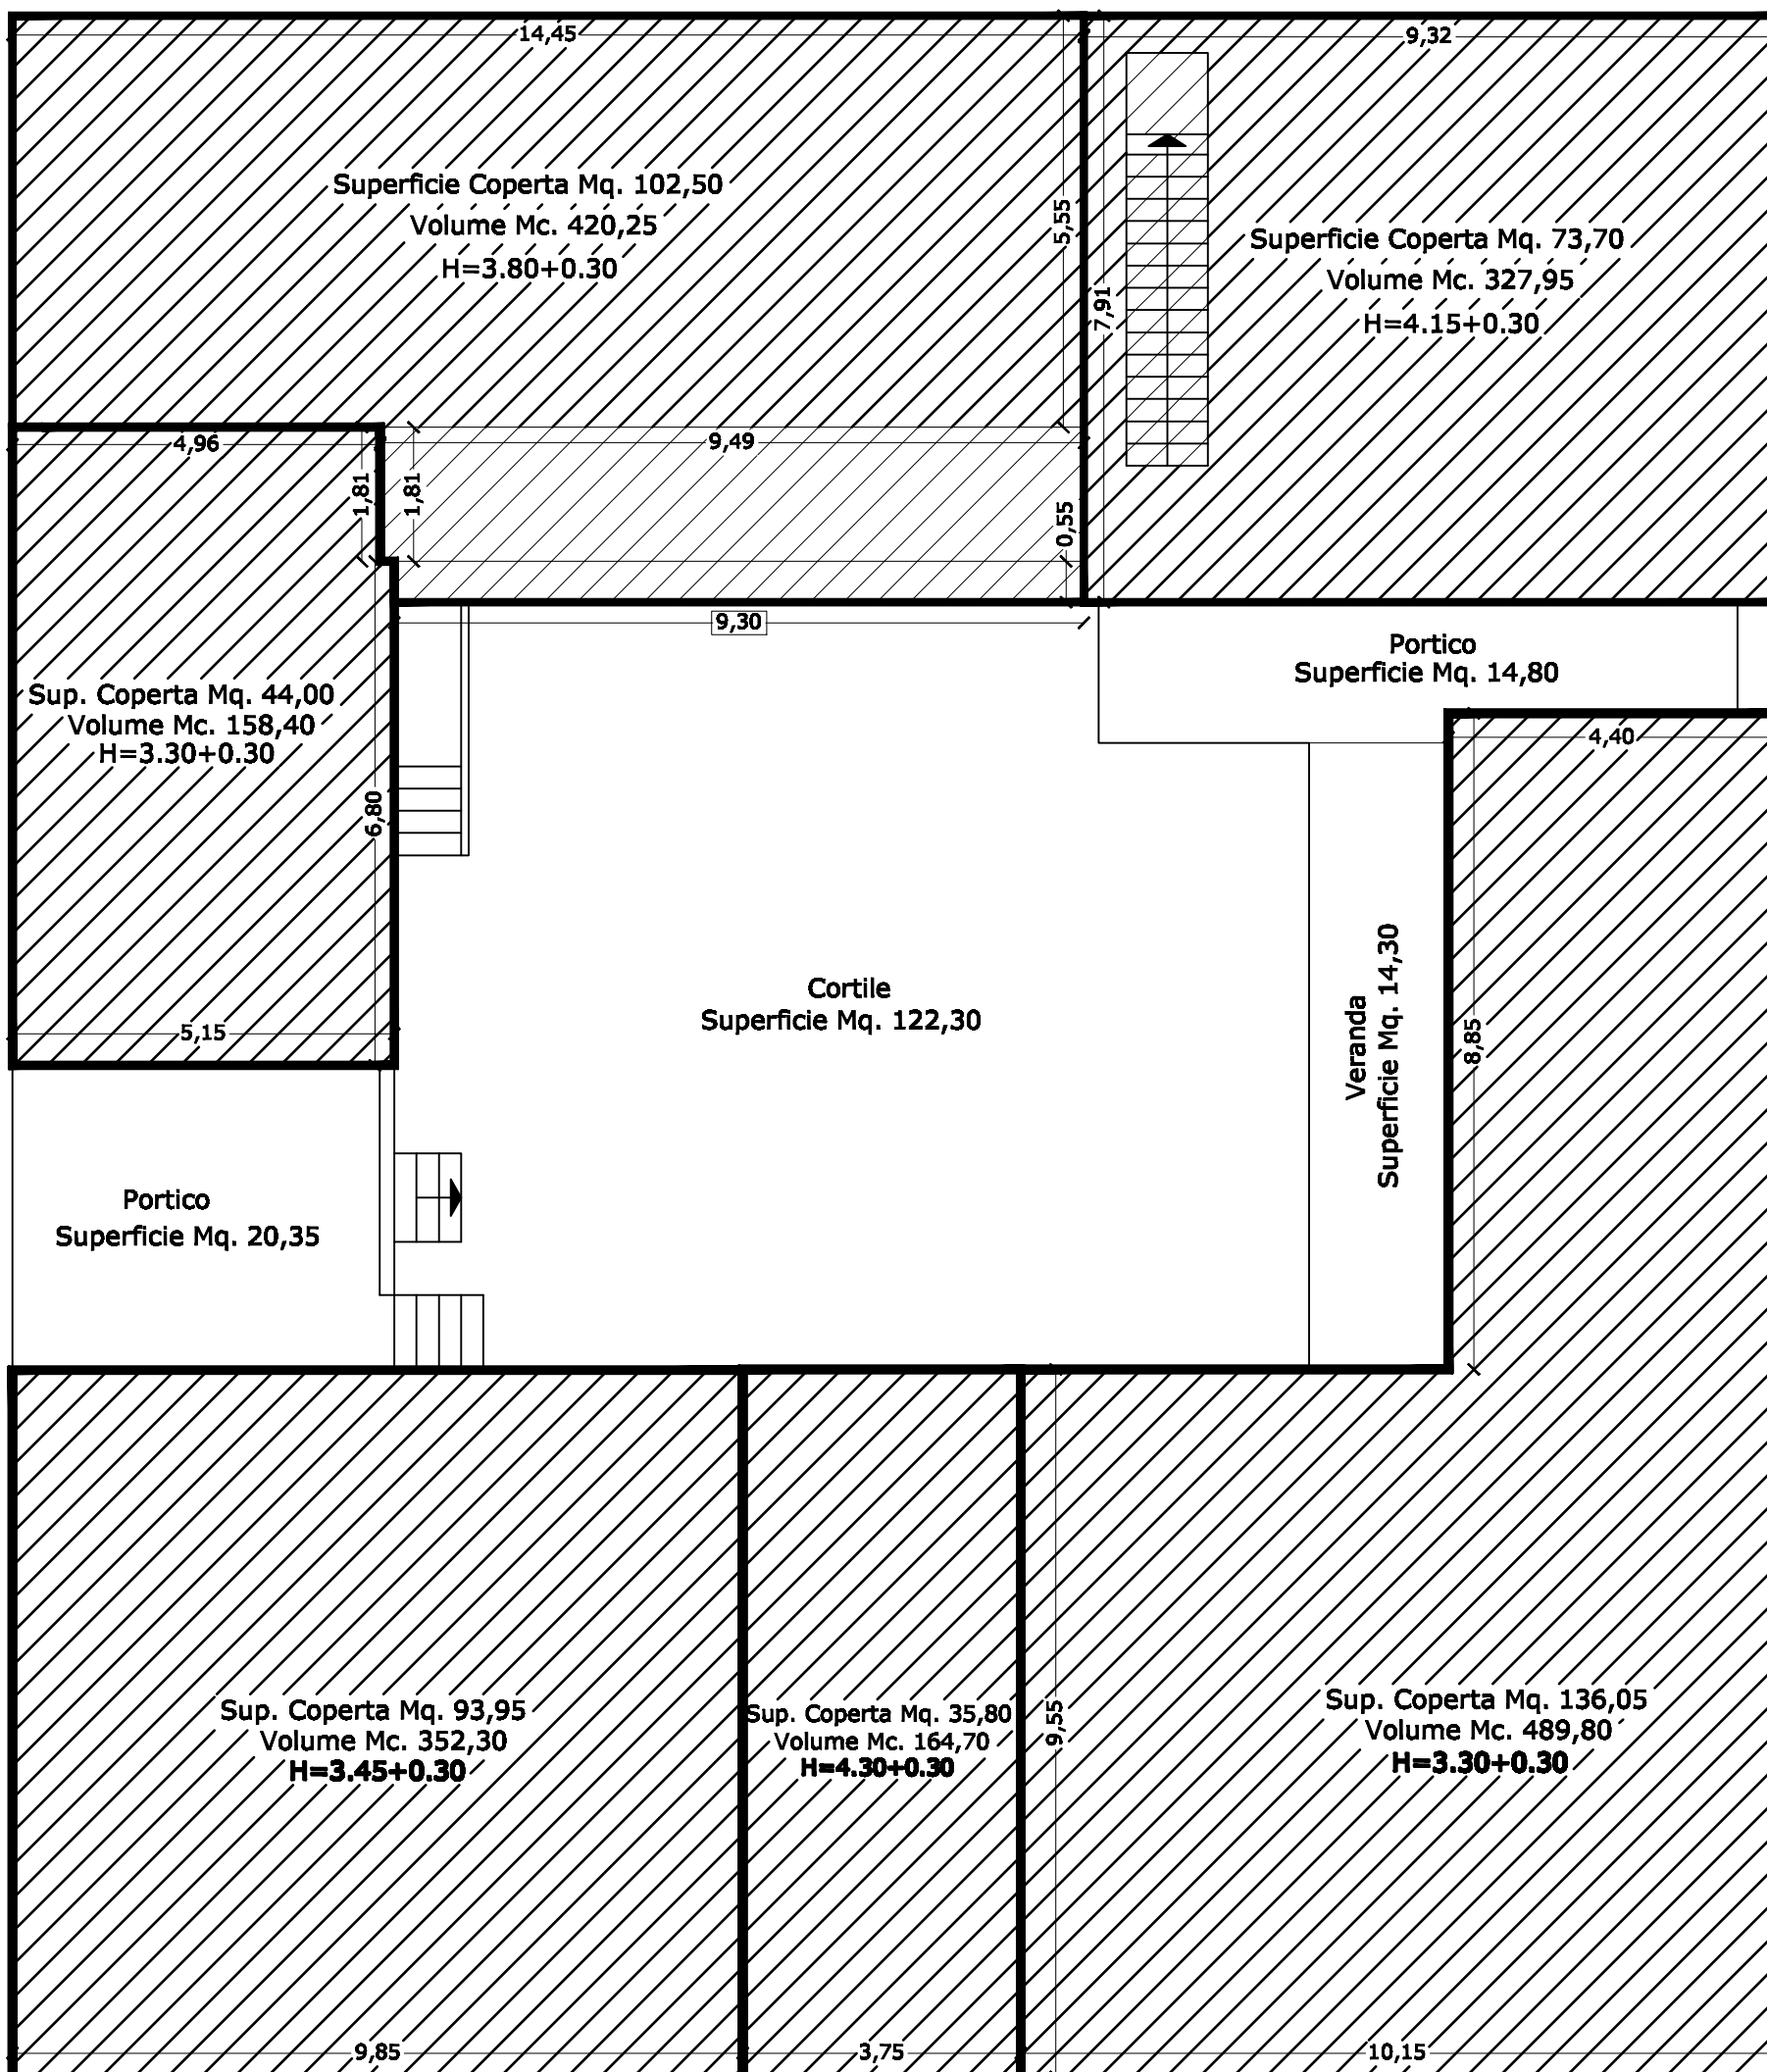

Via Francesco Muroni

PIANO TERRA

Superficie Coperta Mq. 486,00
Volume Mc. 1.913,40